




MHA **First Floor Plan**  
1 : 100

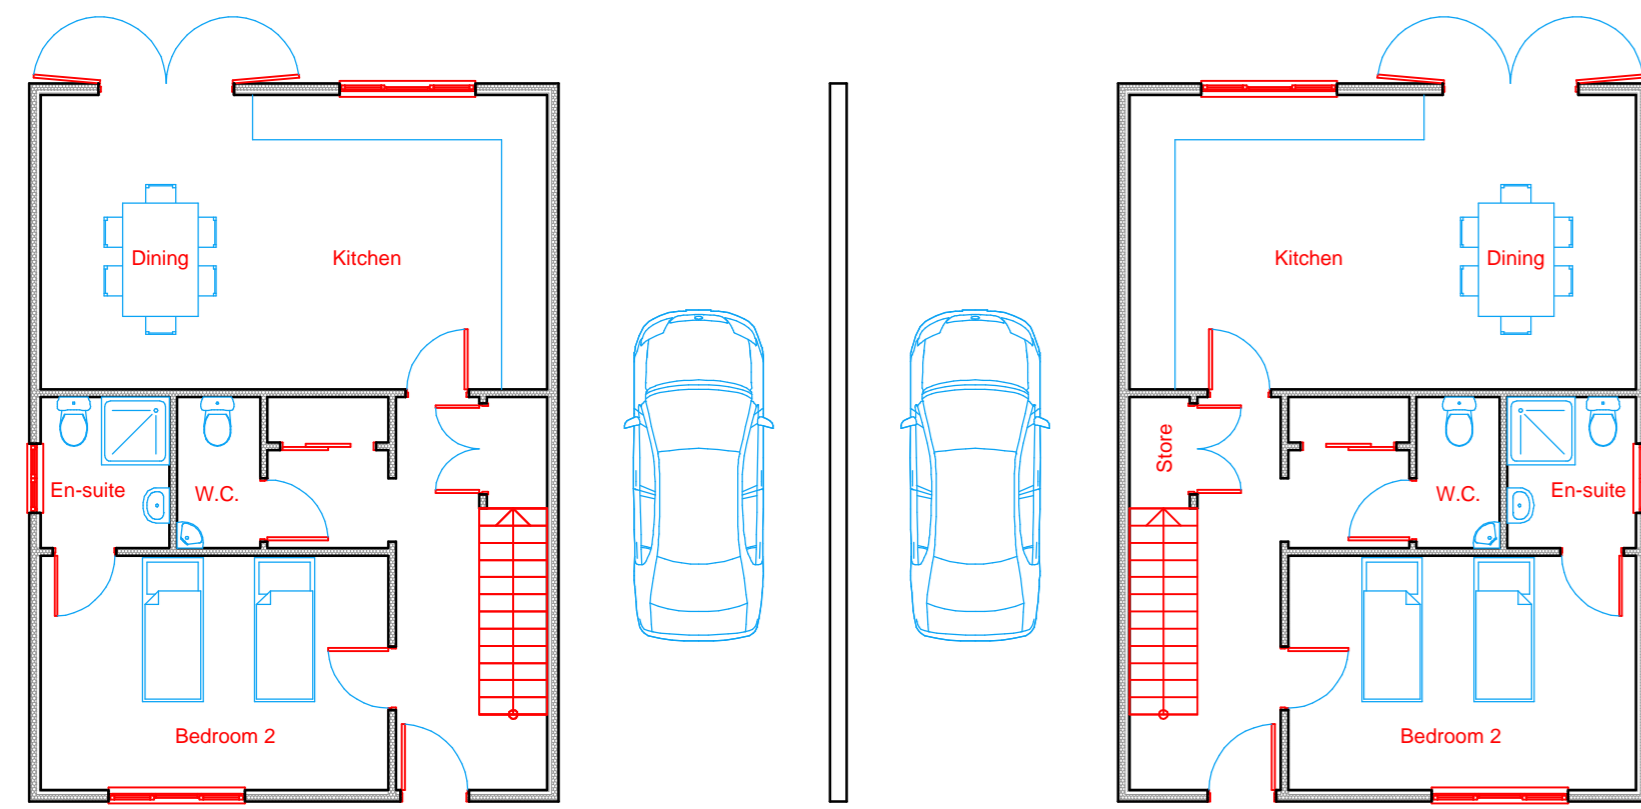


MHA **Ground Floor Plan**  
1 : 100

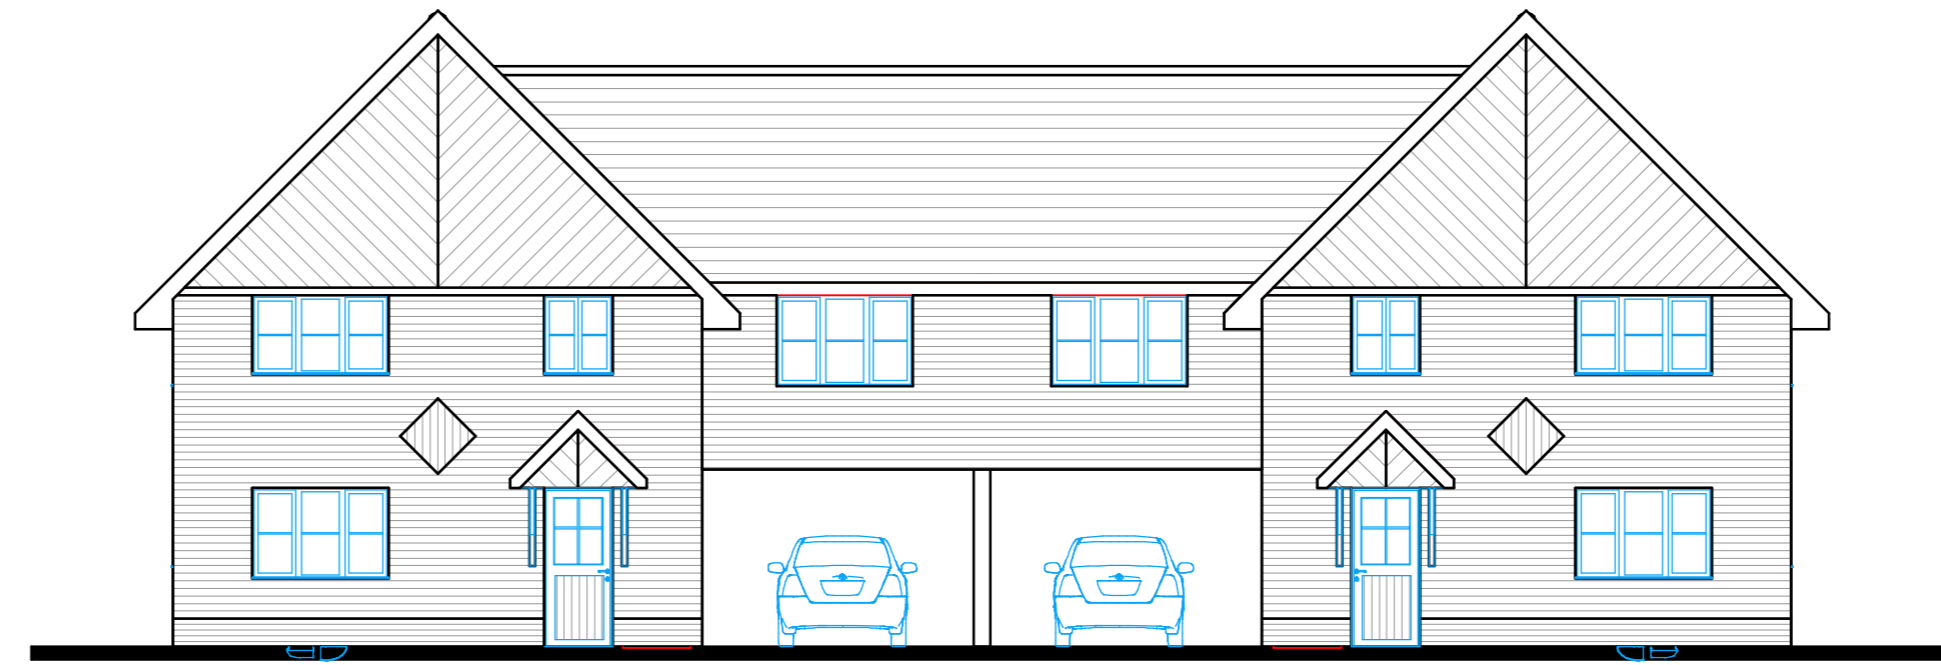


MHA **South Elevation**  
1 : 100

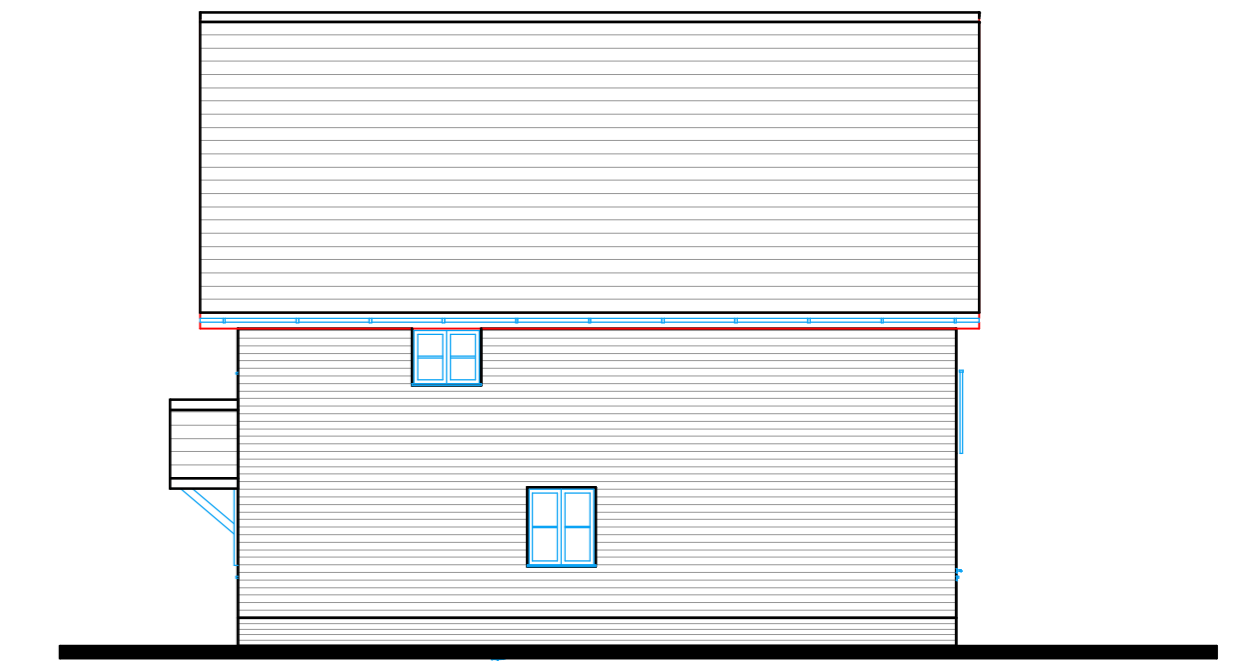

MHA **East Elevation**  
1 : 100

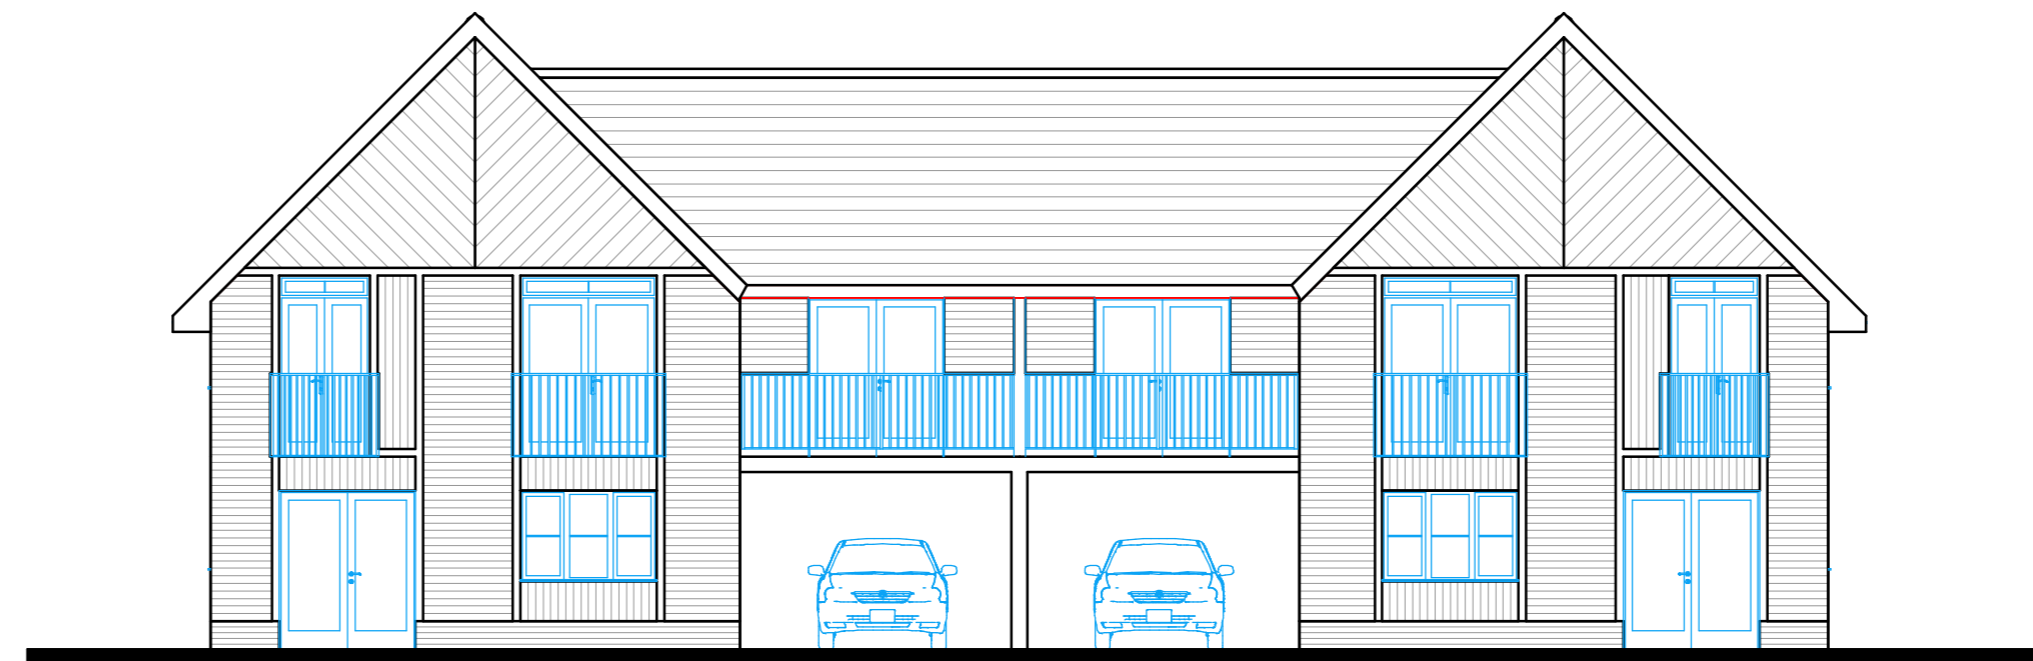

MHA **North Elevation**  
1 : 100

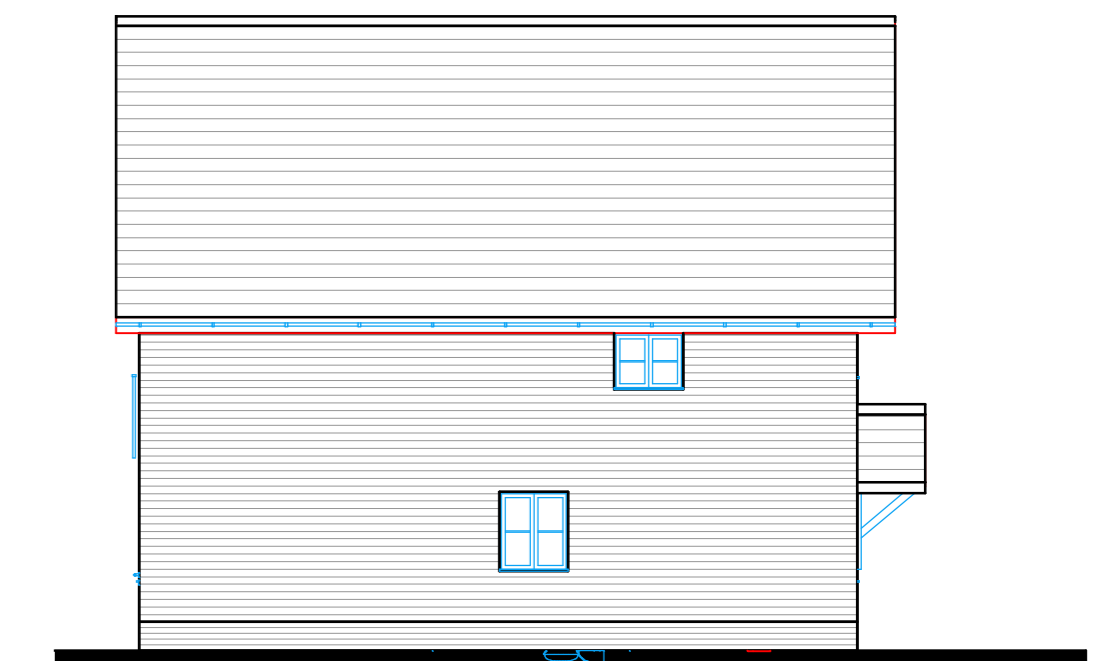

MHA **West Elevation**  
1 : 100

PROJECT: RICHMOND PARK GOLF CLUB PROPOSED ACCOMODATION & LEISURE CENTRE			
DRAWING: PROPOSED 2 No. 4 BED APARTMENTS			
REF:	REVISION	SCALES	DATE
2234 - 23	AS SHOWN		11.06.07